


RGA 2

RGA 3

RGA 4

Right Elevation

Original layout

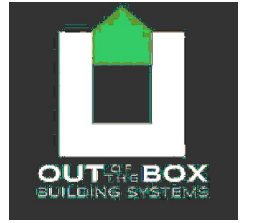

General Notes

No.	Revision/Issue	Date

Panel Design and Production
 Steel Tek Framing
 14101 Norby Rd D
 Grandview, MO 64030



816-895-8850
 www.steeltekframing.com
 info@steeltekframing.com


Project Name and Address
 Little House
 Address
 City, State 99999



Project
 20260309
 Little House

Sheet
 Right Gable A
 Panels


Revision Date 2026-04-20 03:02:PM

Scale #####

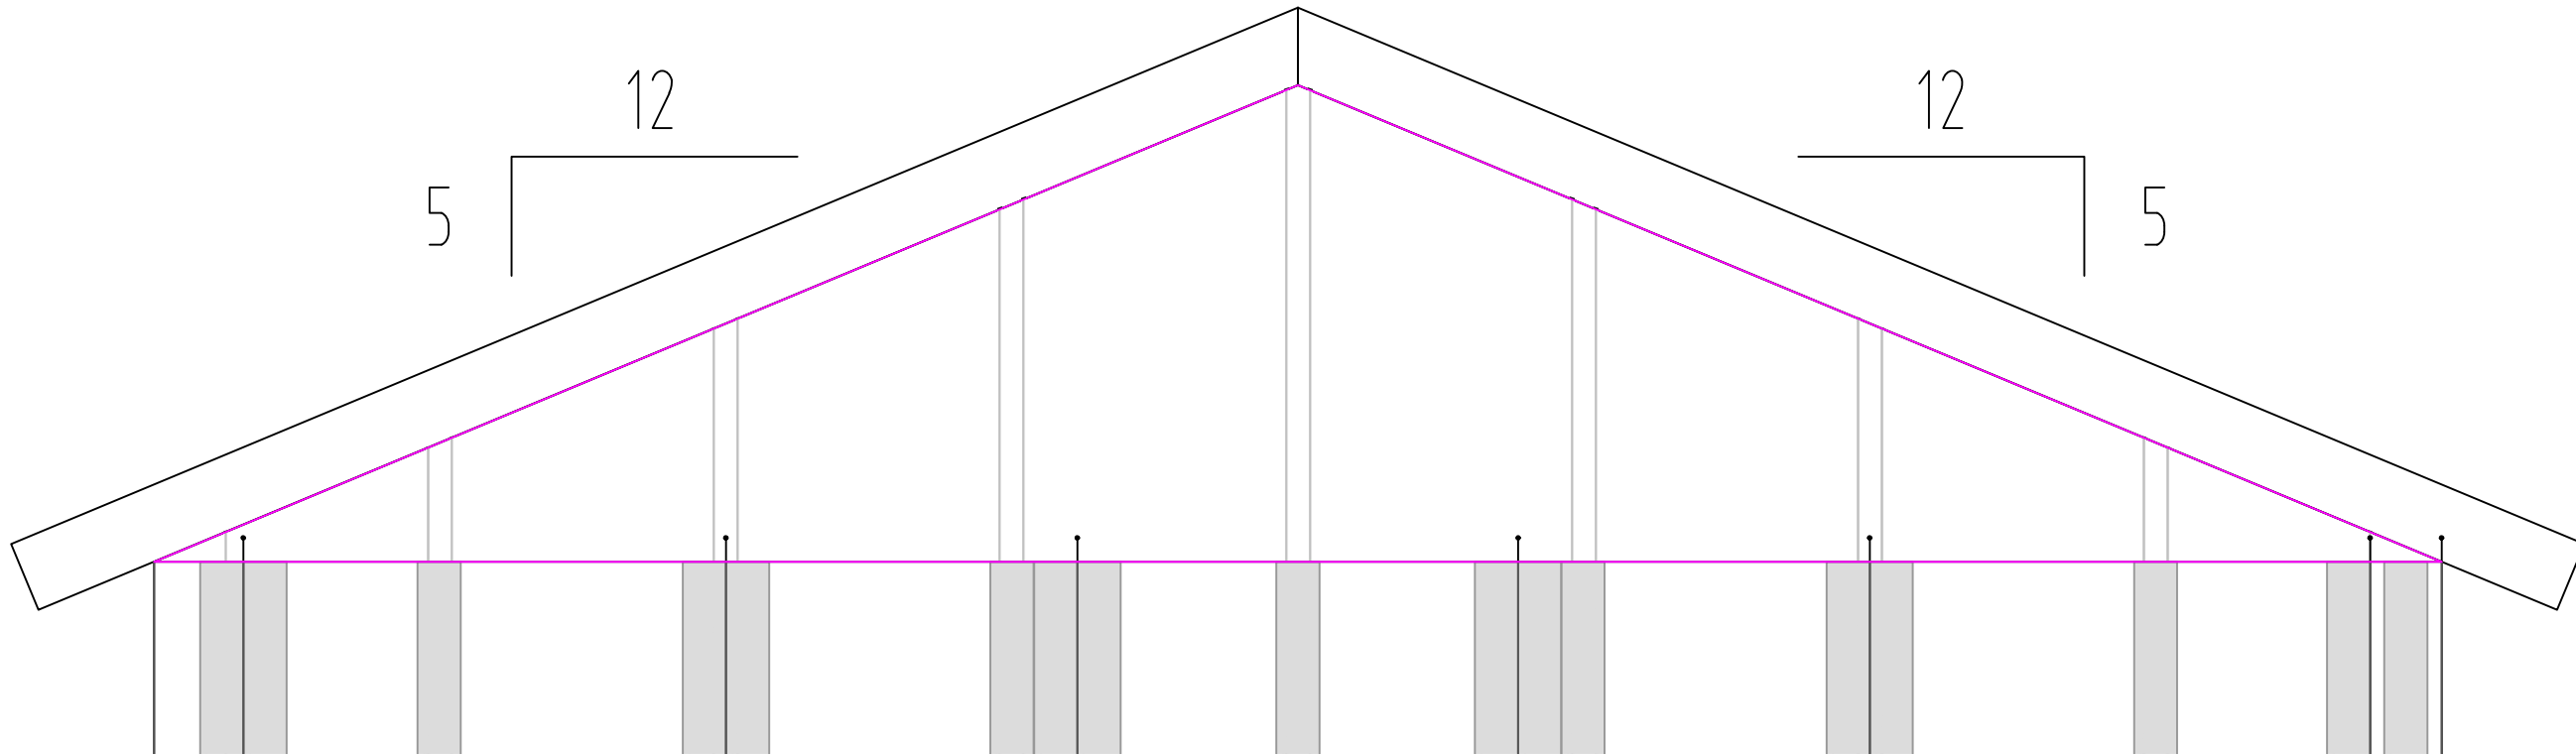

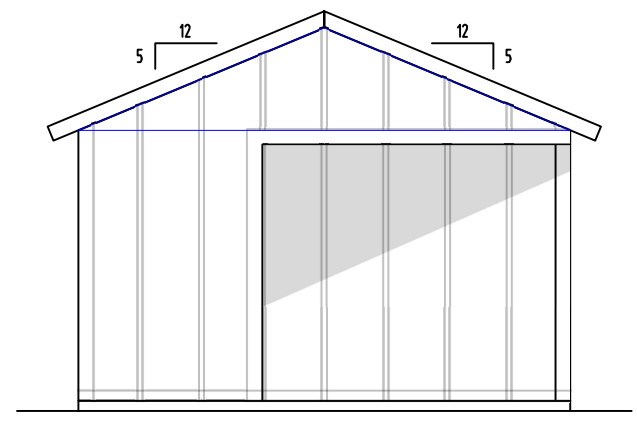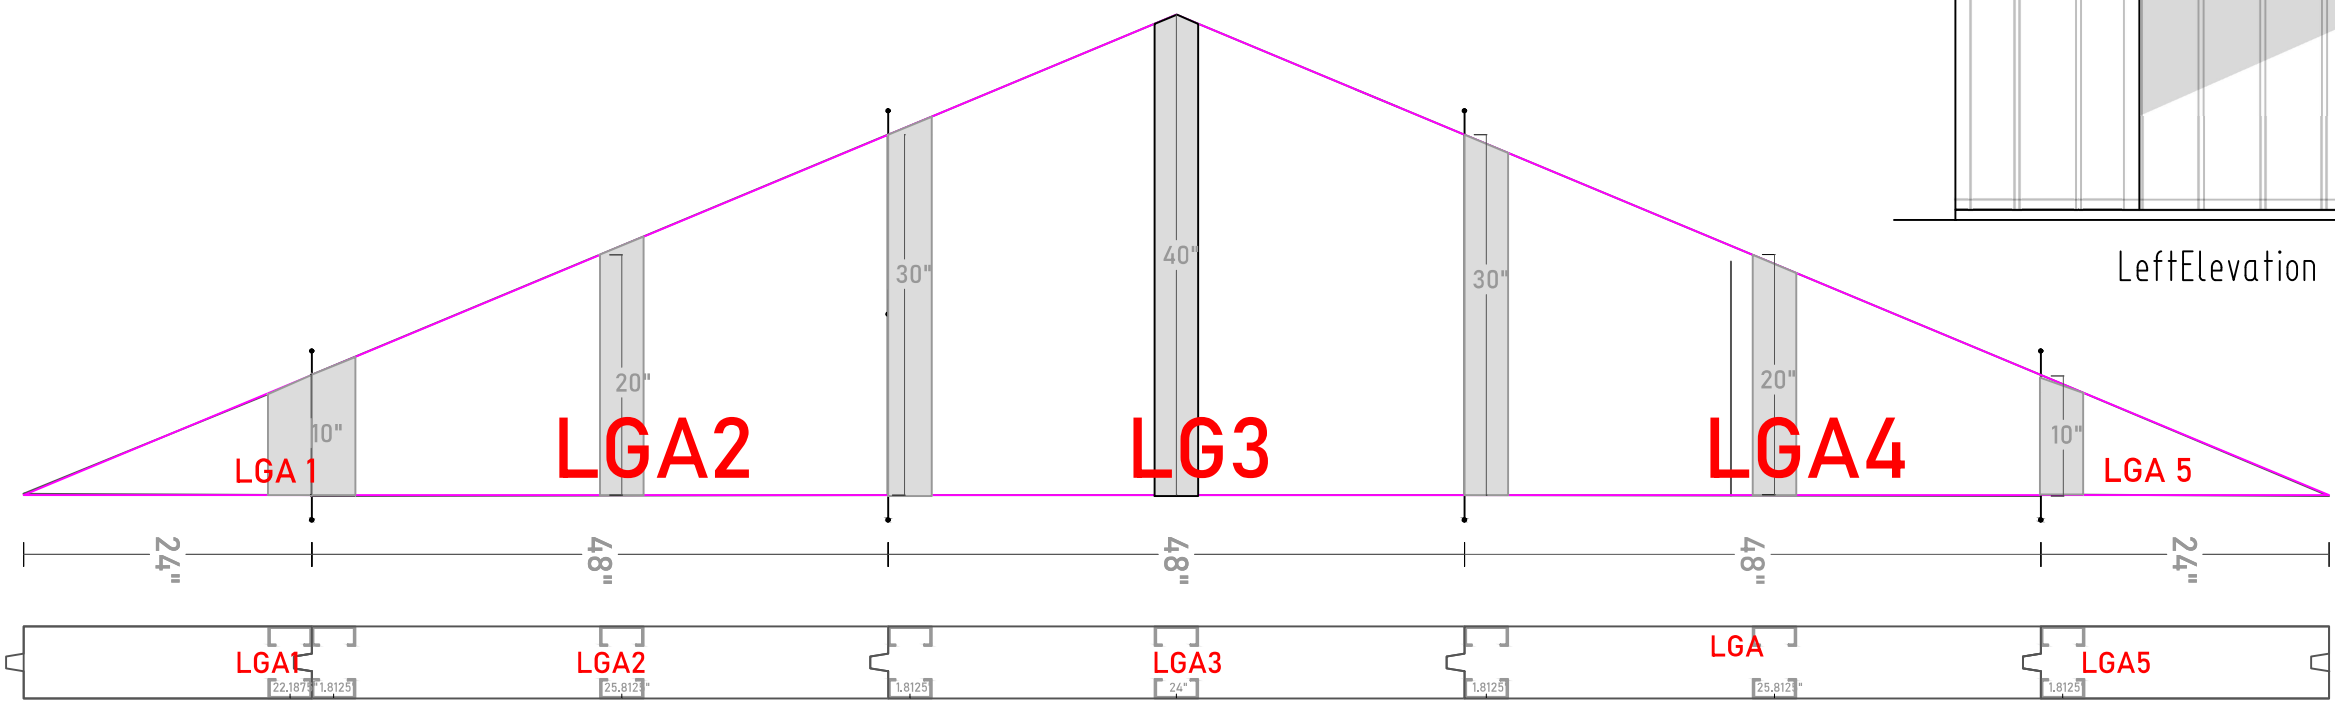

LeftElevation

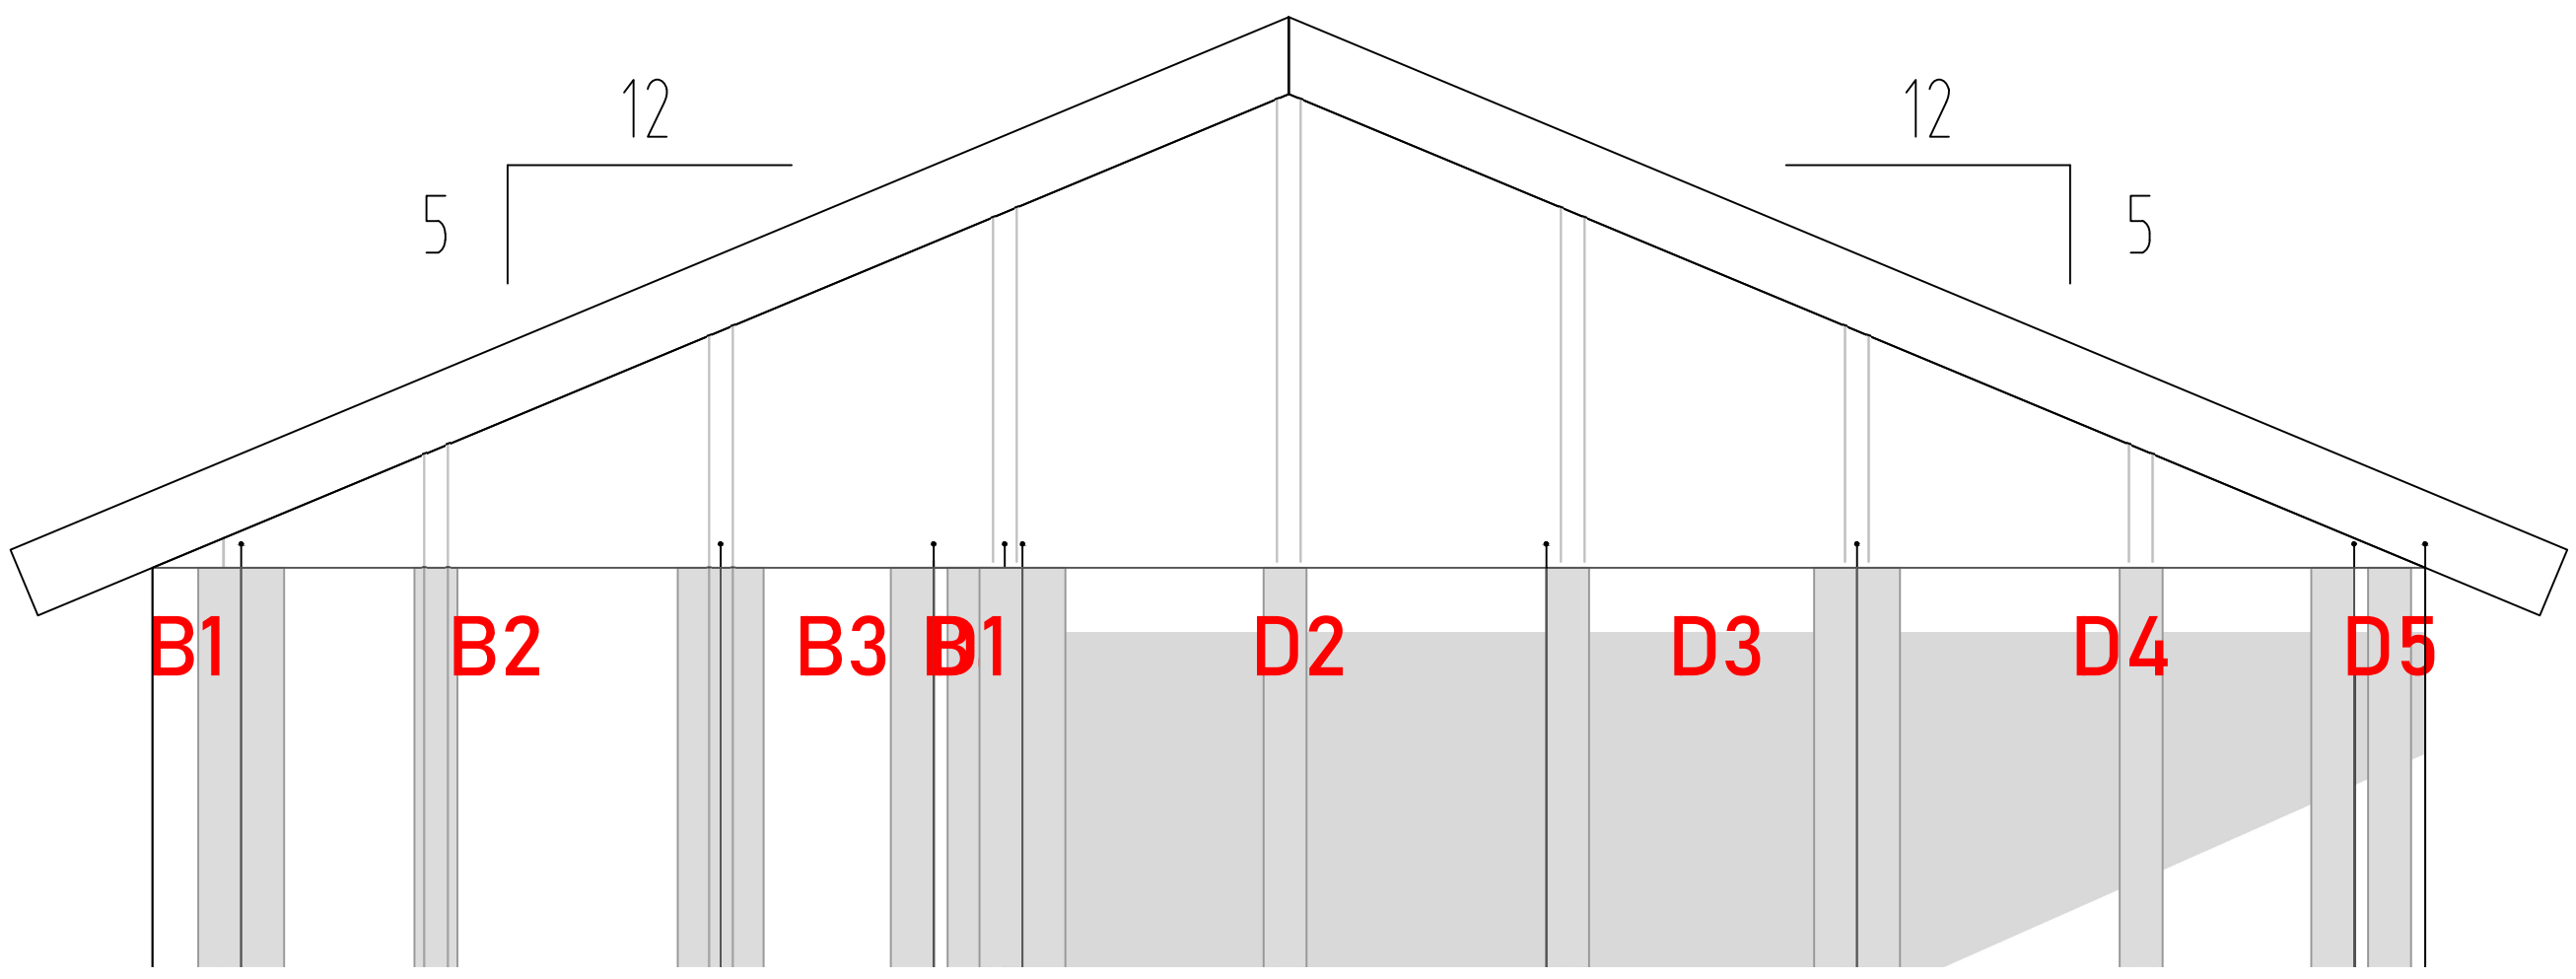

Original layout



General Notes

No.	Revision/Issue	Date

Panel Design and Production

Steel Tek Framing
14101 Norby Rd D
Grandview, MO 64030



Project Name and Address

Little House
Address
City, State 99999

Project

20260309
Little House

Sheet

Left Gable A
Panels

Revision Date 2026-04-20 03:02:PM

Scale #####