

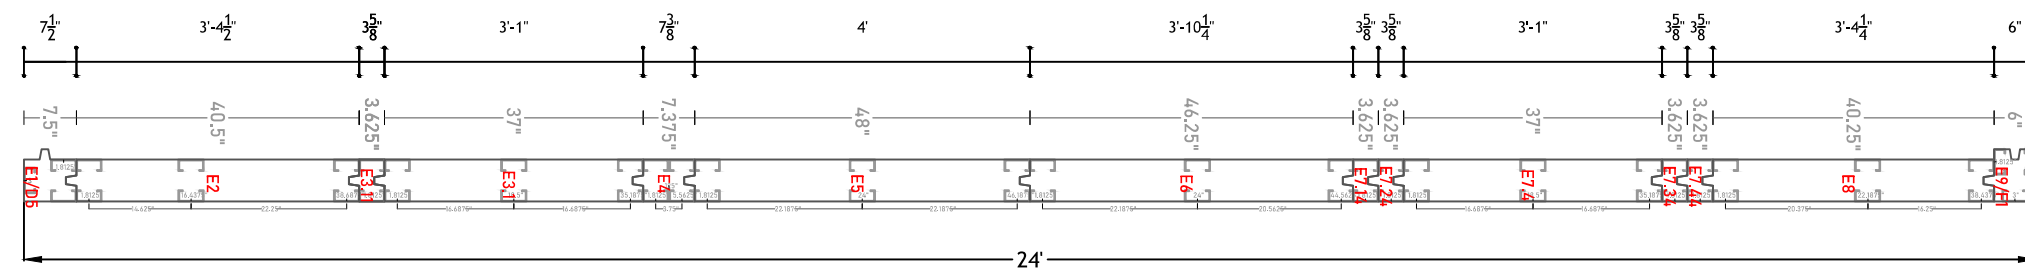
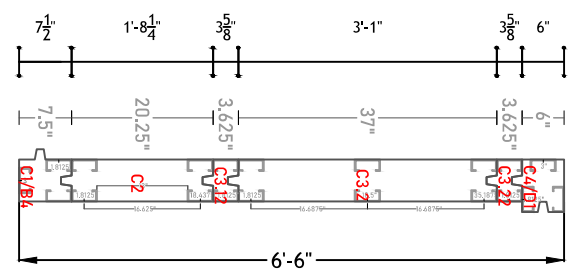
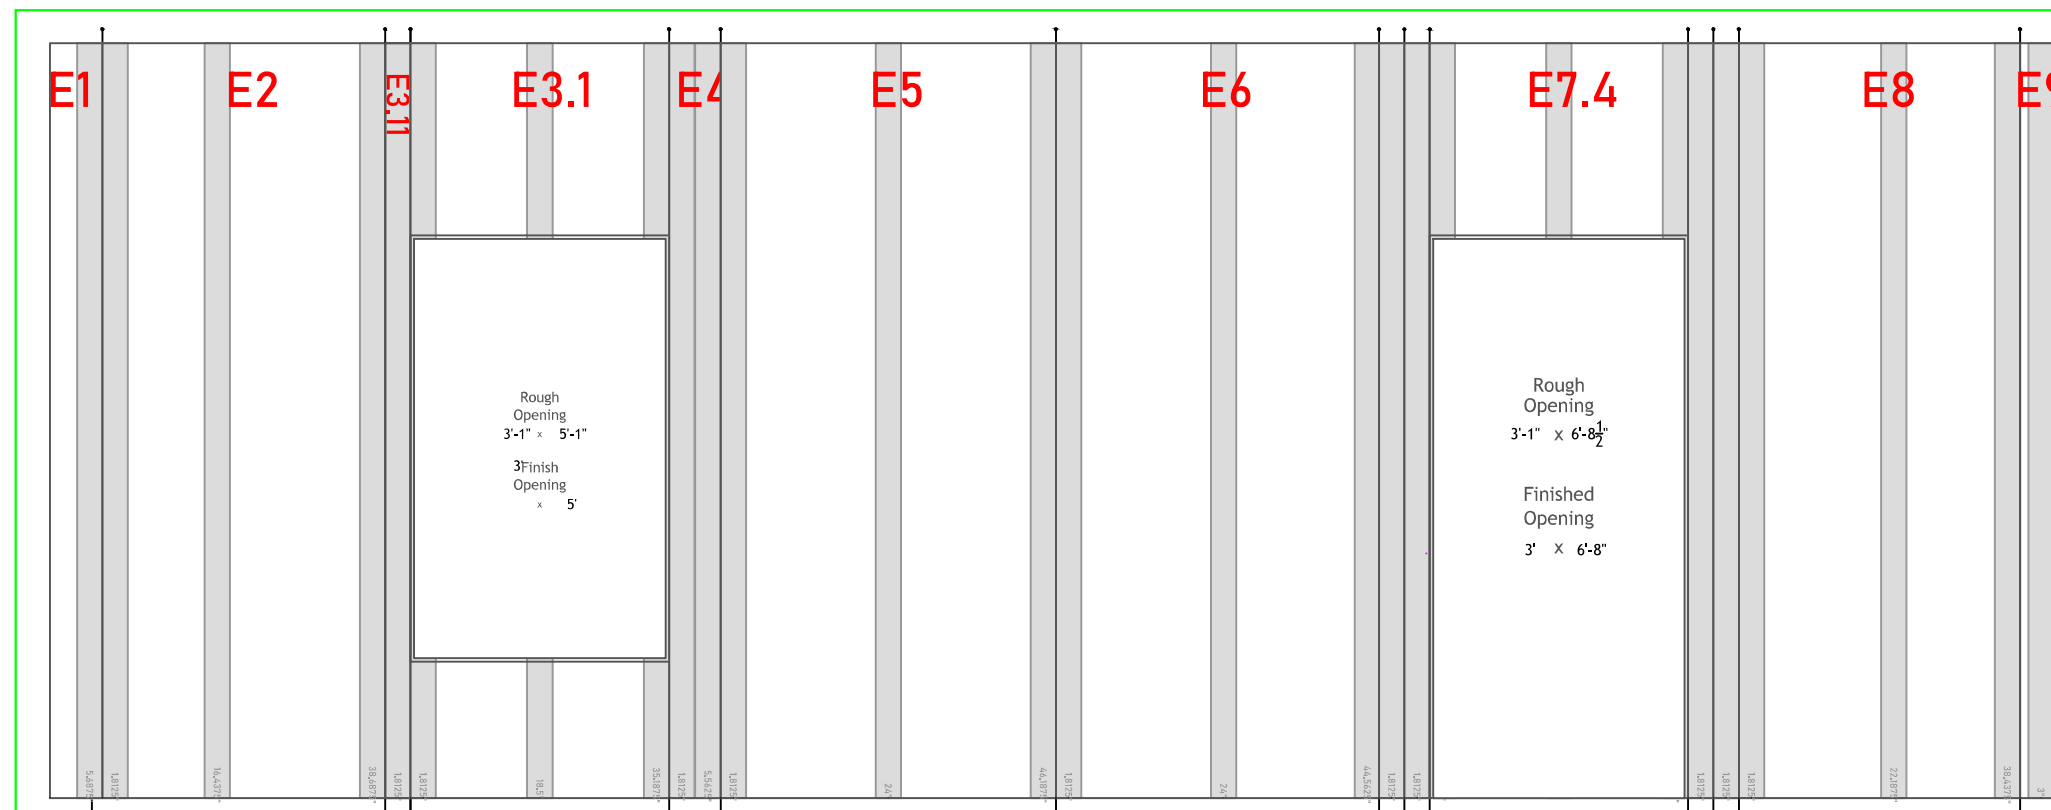


Front Elevation

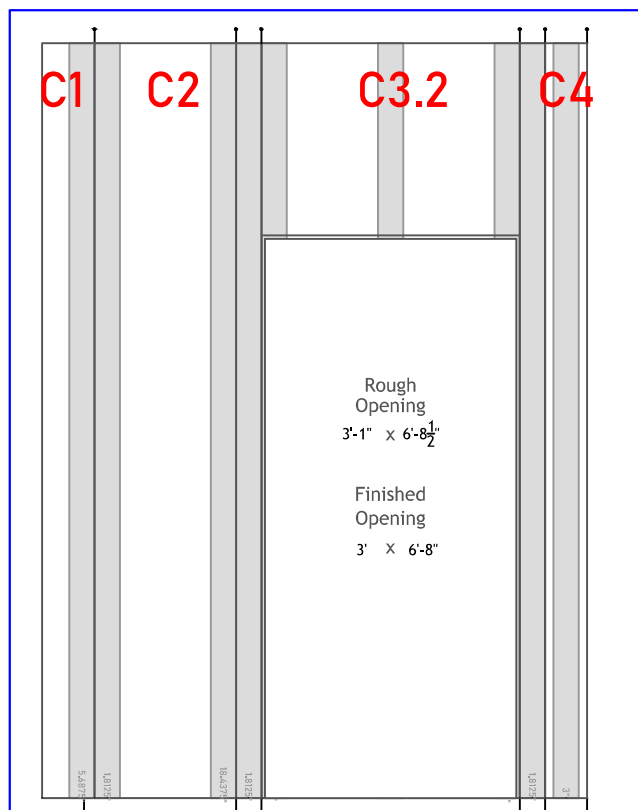

Original layout

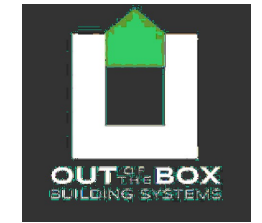

General Notes


No.	Revision/Issue	Date

Panel Design and Production  
 Steel Tek Framing  
 14101 Norby Rd D  
 Grandview, MO 64030  
  
 816-895-8850  
 www.steeltekframing.com  
 info@steeltekframing.com

Project Name and Address  
 Little House  
 Address  
 City, State 99999

Project  
 20260309  
 Little House

Sheet  
 Front Elevation  
 - Exterior View

Revision Date 2026-04-15 02:31:PM

Scale 1" = 2.2917' 1:27.5